

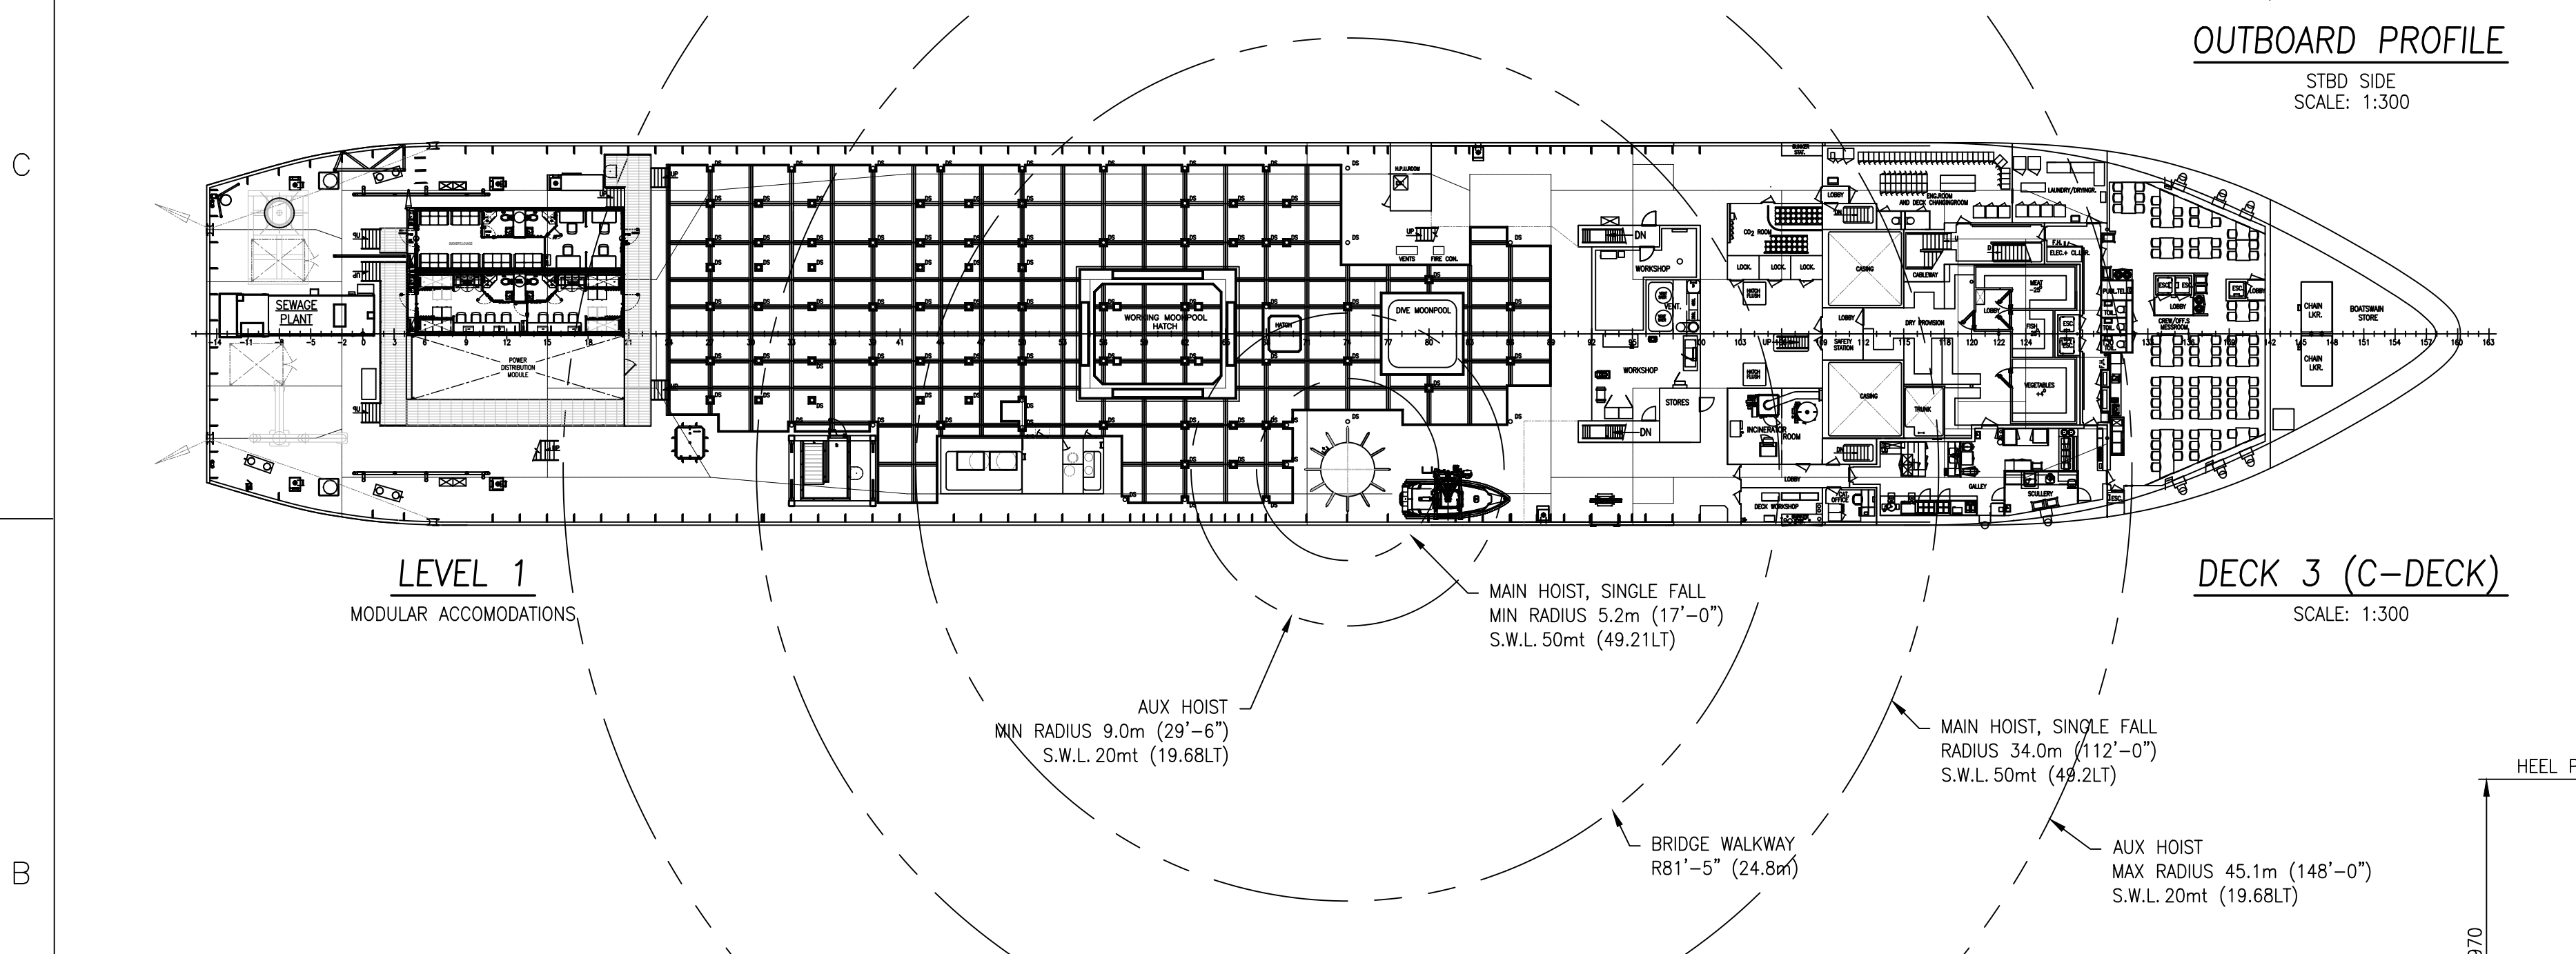
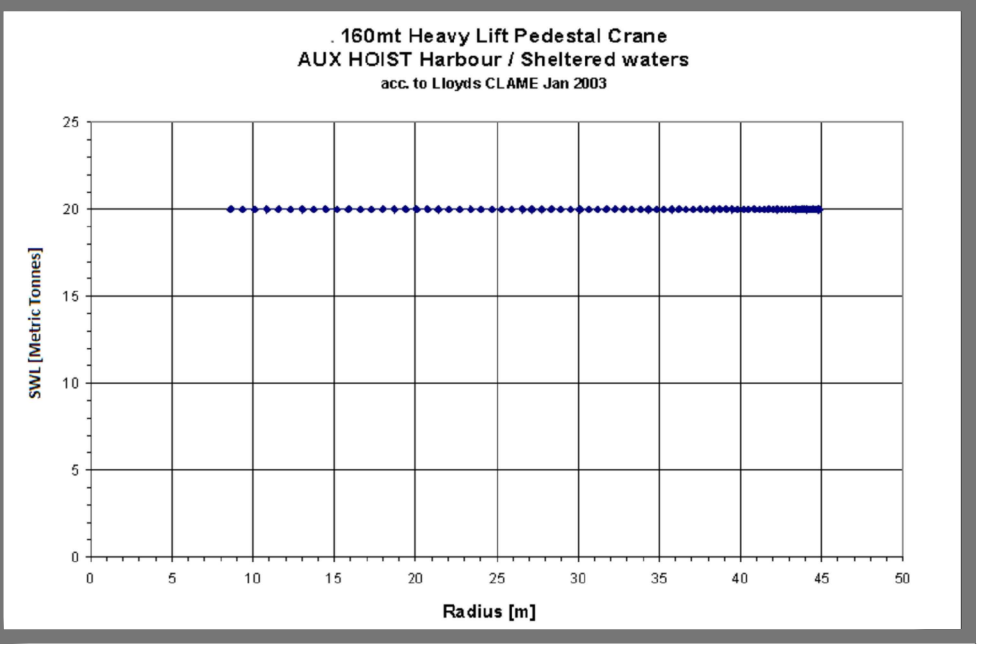
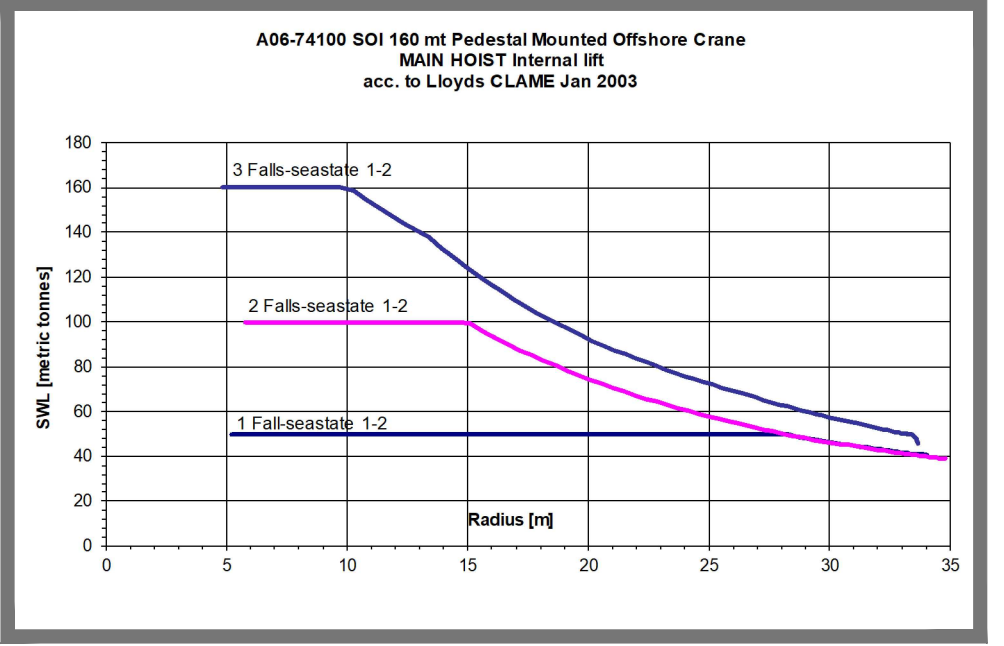
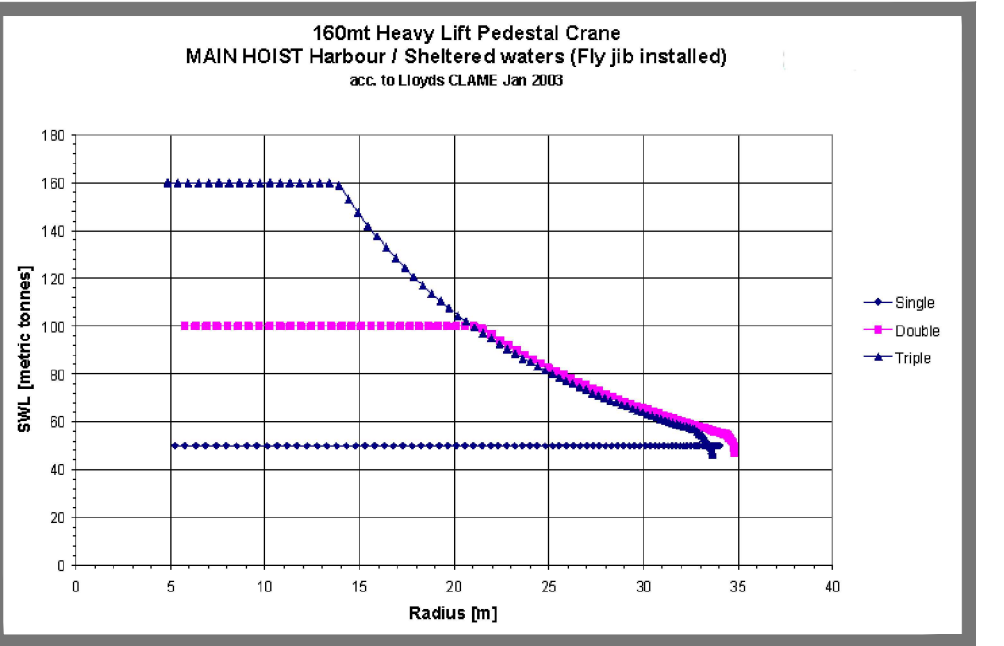




OUTBOARD PROFILE
STBD SIDE
SCALE: 1:300

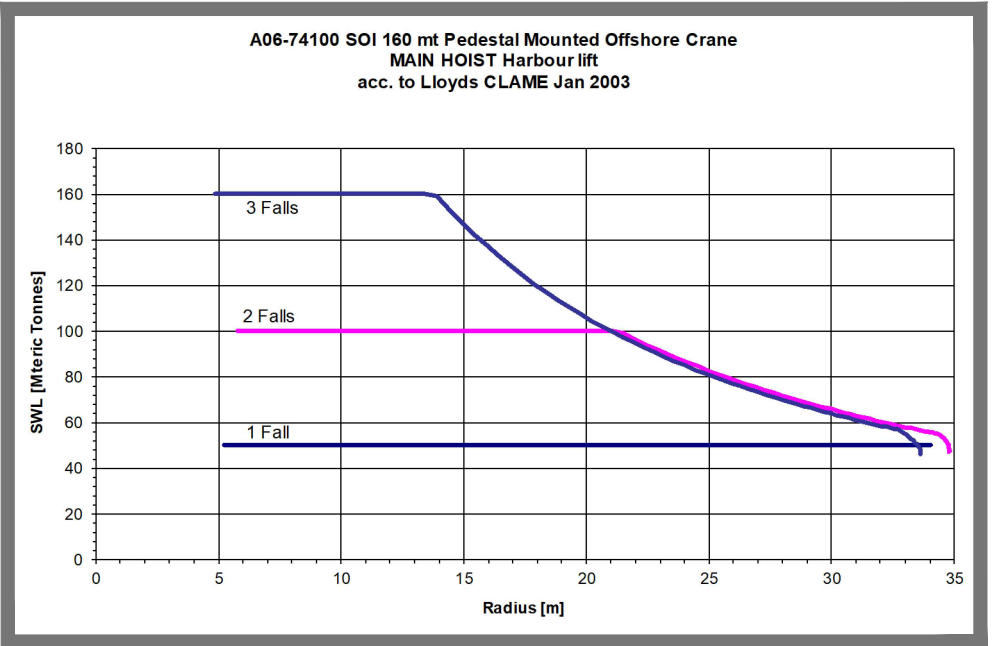

DECK 3 (C-DECK)
SCALE: 1:300

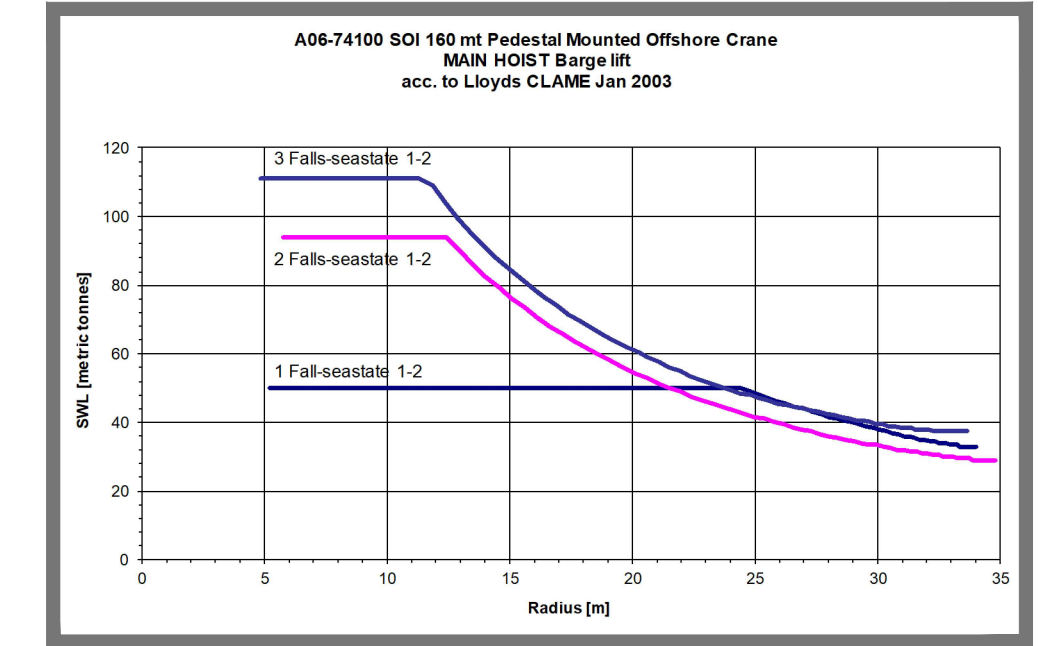

- GENERAL NOTES**
- IN CURRENT VESSEL FLOTEL OPERATIONS THE MAIN LINE BLOCKS FOR 2 & 3 FALLS ARE CURRENTLY DISABLED. CRANE OPERATES IN SINGLE FALL CONDITION AS NOTED.
 - NOTATIONS AND SWL CHARTS ARE SHOWN FOR REFERENCE AND INDICATE MAX OPERATIONAL LIMITS WHEN CRANE IS CONFIGURED AS SUCH.
 - MAIN HOIST SINGLE FALL VALUES ARE SHOWN IN MAX HARBOR LIFT CONDITIONS. REFER TO CHARTS FOR VALUES IN OTHER CONDITIONS.
 - AUX HOIST VALUES ARE FOR HARBOR LIFT CONDITIONS.

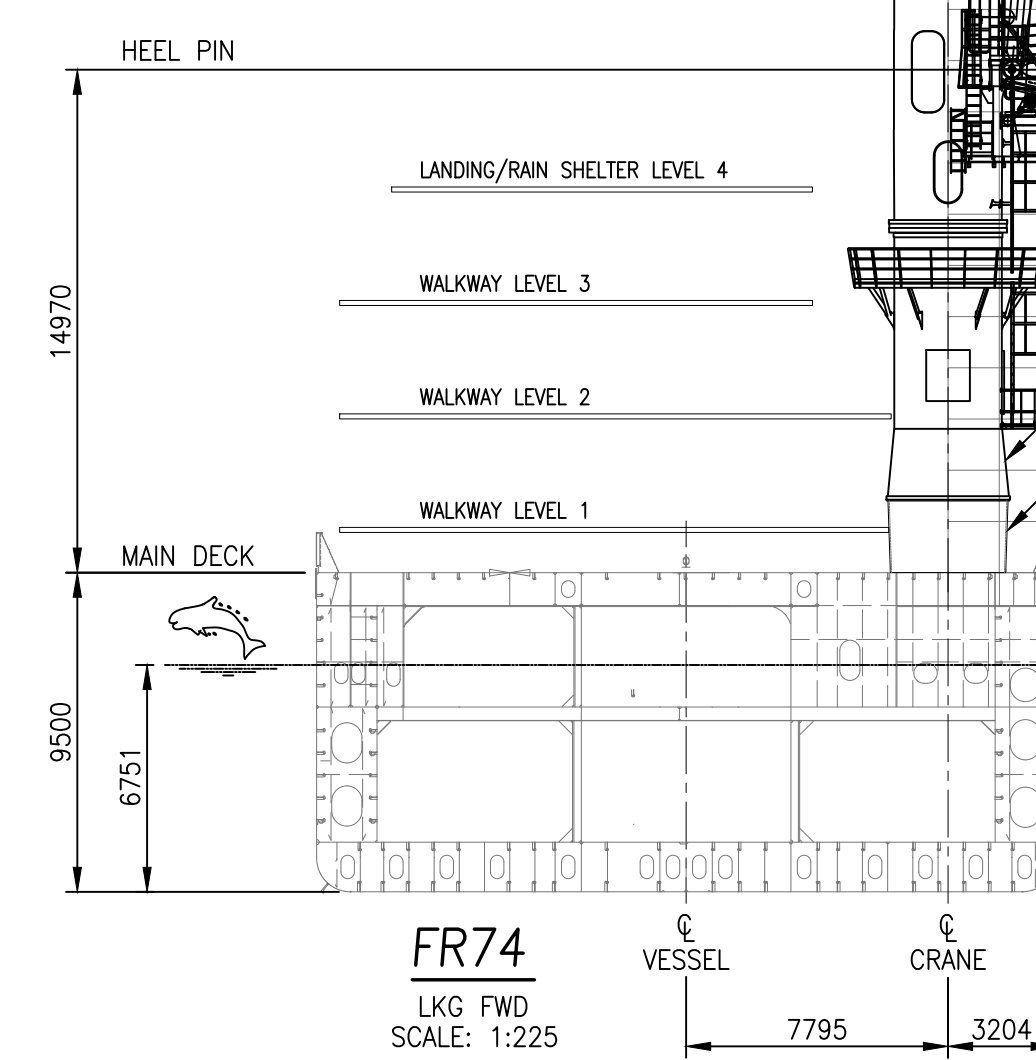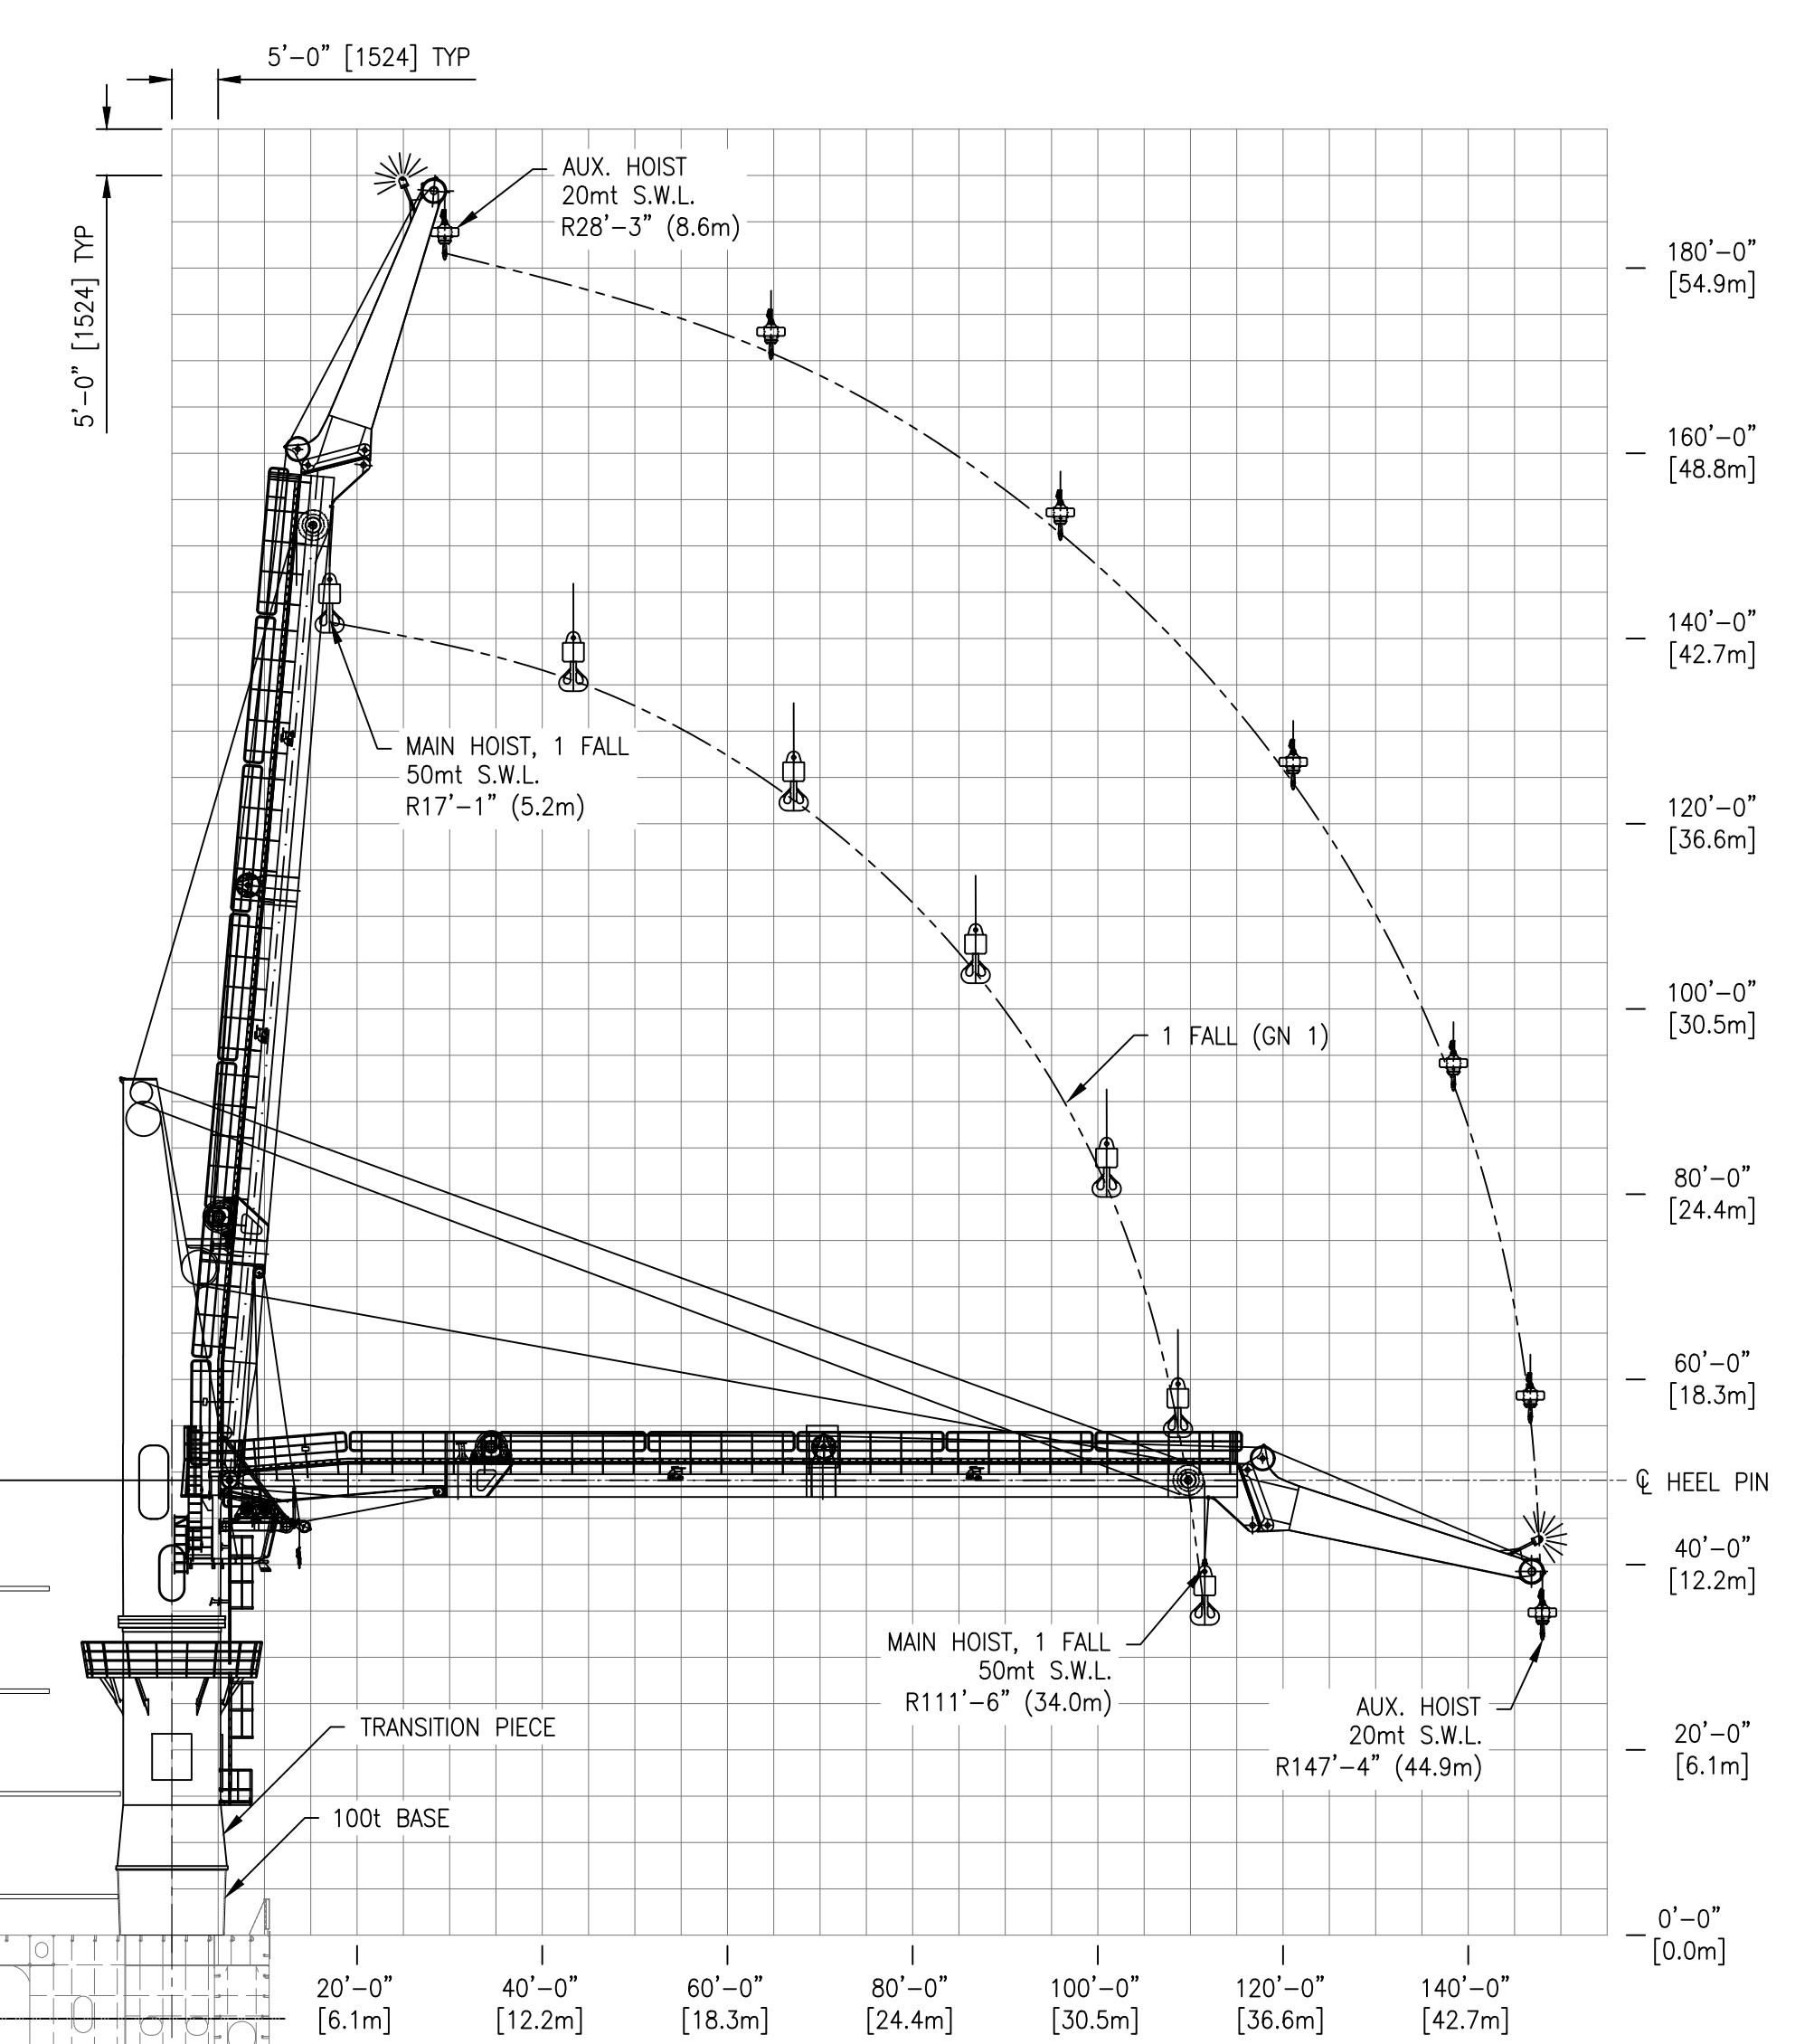

PEDESTAL CRANE: 160mt HUISMAN PMOC

MAIN HOIST
SWL 3 FALLS **GN 1** 160mt/4.8-13.4 m
SWL 3 FALLS **GN 1** 46mt/33.60 m
SWL 2 FALLS **GN 1** 100mt/5.80 m
SWL 2 FALLS **GN 1** 47mt/34.80 m
SWL 1 FALL 50mt/5.20 m
SWL 1 FALL 50mt/34.00 m
MINIMUM RADIUS 5.20 m
MAXIMUM RADIUS MAIN HOIST 34.00 m

AUX. HOIST
SWL 20mt
MINIMUM RADIUS 8.6m
MAXIMUM RADIUS 44.9m

NO.	TITLE	DRAWING NUMBER
5.	GANGWAY ARRANGEMENT & PEDESTAL FDN	6.801
4.	EBDG / 160T HUISMAN CRANE RELOCATION	5482-879-6.804
3.	HUISMAN / GENERAL ARRANGEMENT	A06-74100-00-01
2.	HUISMAN / AUX HOIST AND TUGGERS	A06-74100-00-02
1.	OUTBOARD PROFILE AND GENERAL ARRANGEMENT	1.001

HOS 430 MPSV / HOS ACHIEVER

THIS DRAWING, DESIGN CONCEPT AND SPECIFICATIONS ARE THE PROPERTY OF HORNBECK OFFSHORE SERVICES AND ARE FURNISHED ON A CONFIDENTIAL BASIS WITH AN EXPRESSED UNDERSTANDING THAT THEY WILL NOT BE COPIED IN ANY MANNER USED FOR MANUFACTURE, SOLD, TRANSFERRED, NOR USED TO THE DETRIMENT OF SAID FIRM WITHOUT WRITTEN PERMISSION.

HORNBECK OFFSHORE SERVICES

CRANE ARRANGEMENT

32'-1" X 72'-1" X 31'-2"

DRAWN BY: S. MAUL
CHECKED BY: J. DENNIS
APPROVED BY: J. GUIDRY

TASK No. 7792
DRAWING No. 6.805
HULL No. 714

SCALE: NOTED/METRIC
DATE: 01/16/23
SHEET 1 OF 1

SIZE D/M
REV. 7